
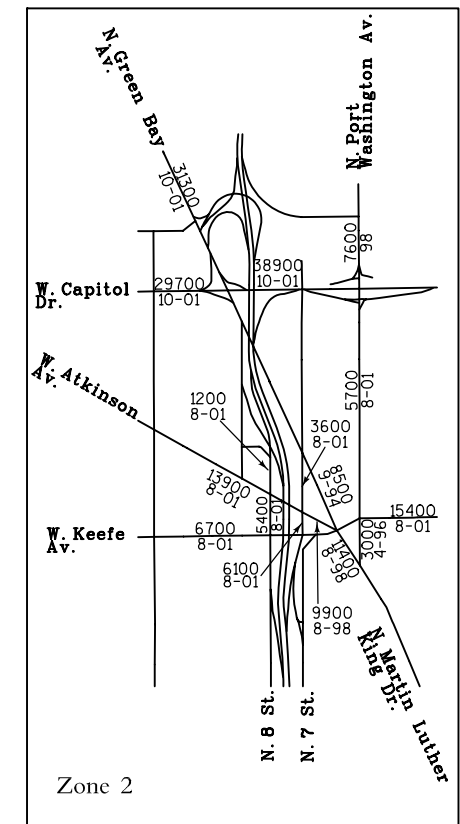
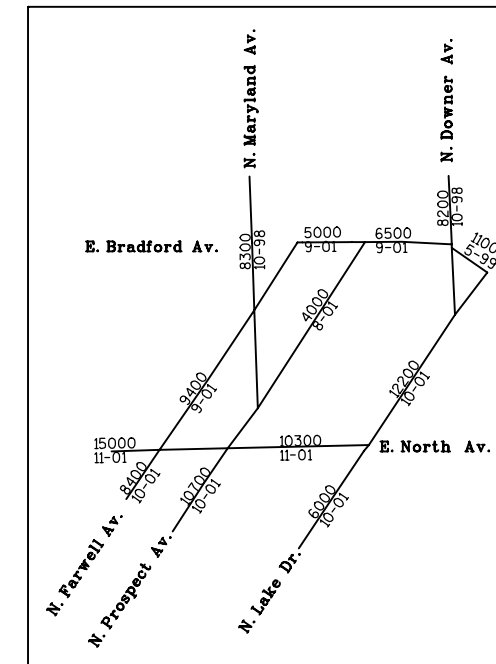
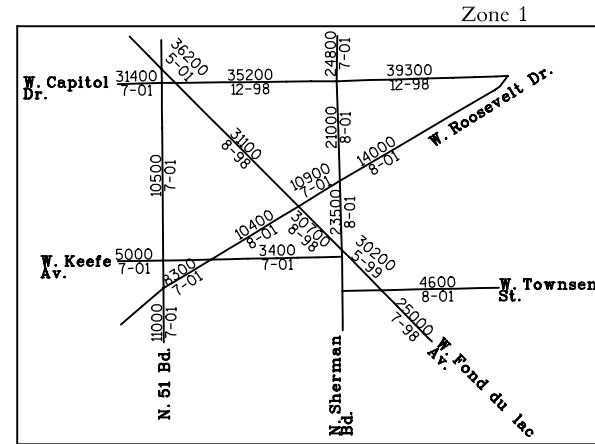


FOR MORE DETAIL
(414)286-3229

Zone 3

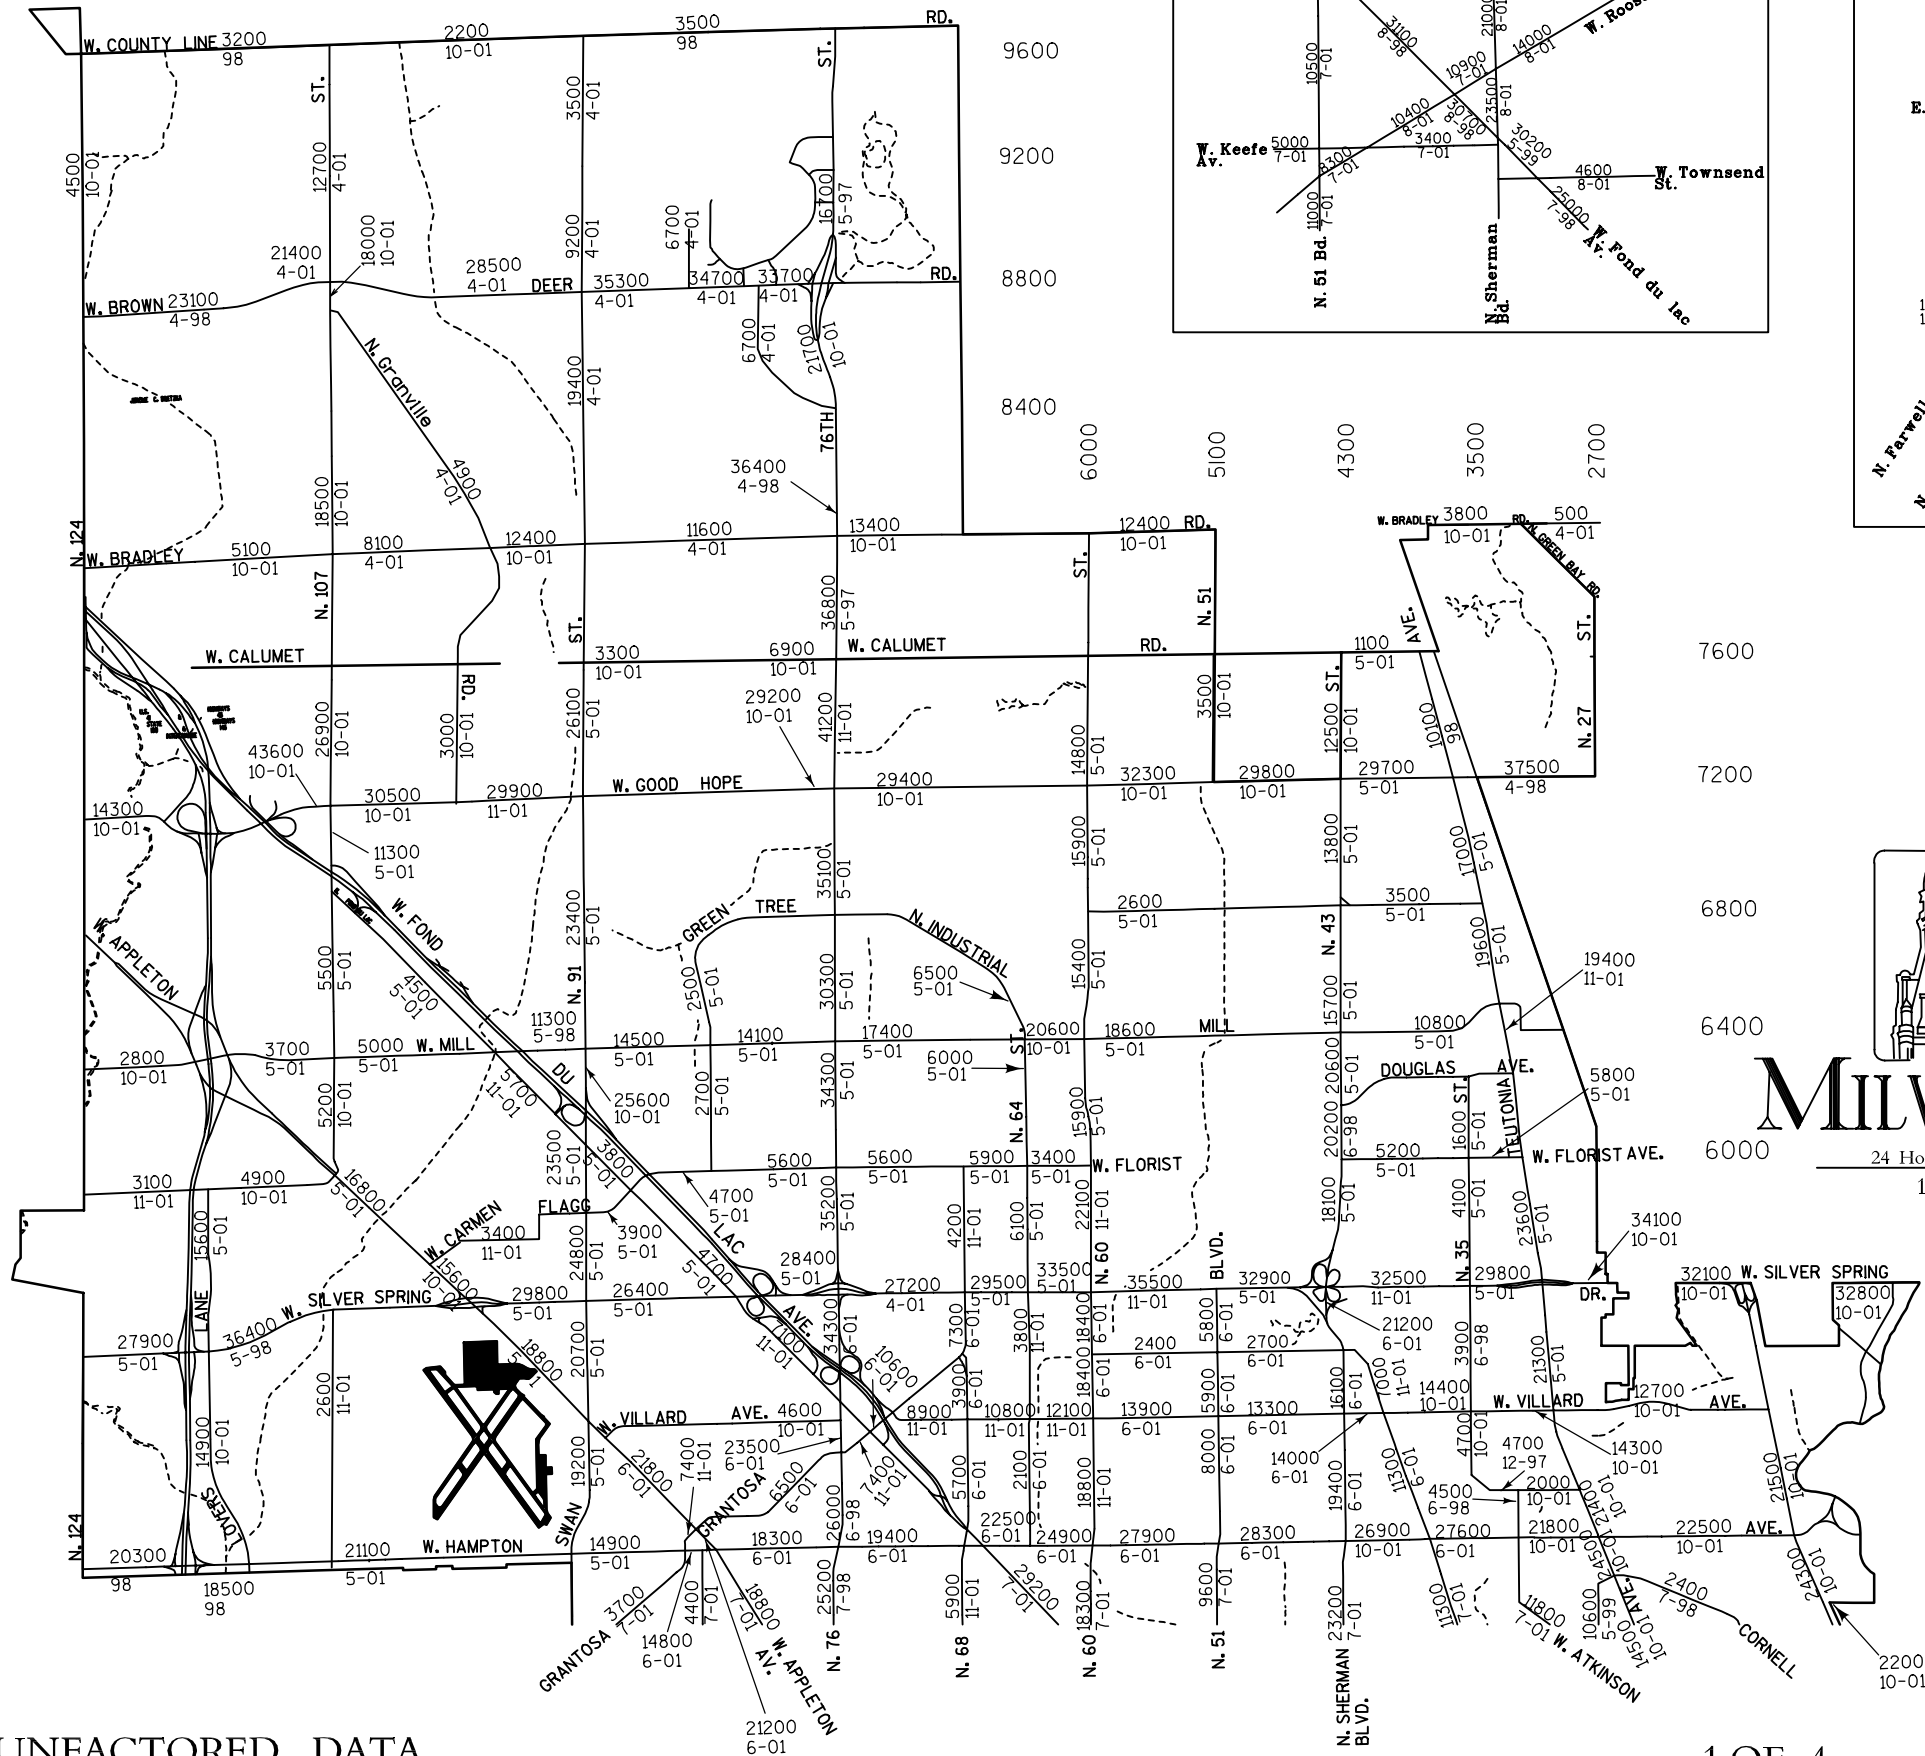

See Drawing Number M-81-512T
For Central Business District 24 Hr. traffic Volumes

LEGEND	
10000	24 Hour Vehicle Volume Machine Counts
5-01	Month & Year Taken
	Present Major One-Way System
	Present Minor One-Way System

Not To Scale

DPW-Infrastructure Services Division
Development, Planning & Research Unit

Drawing Number: R-81-502T
Revised 12-18-01