


USH 41/45

WALKER MIL.

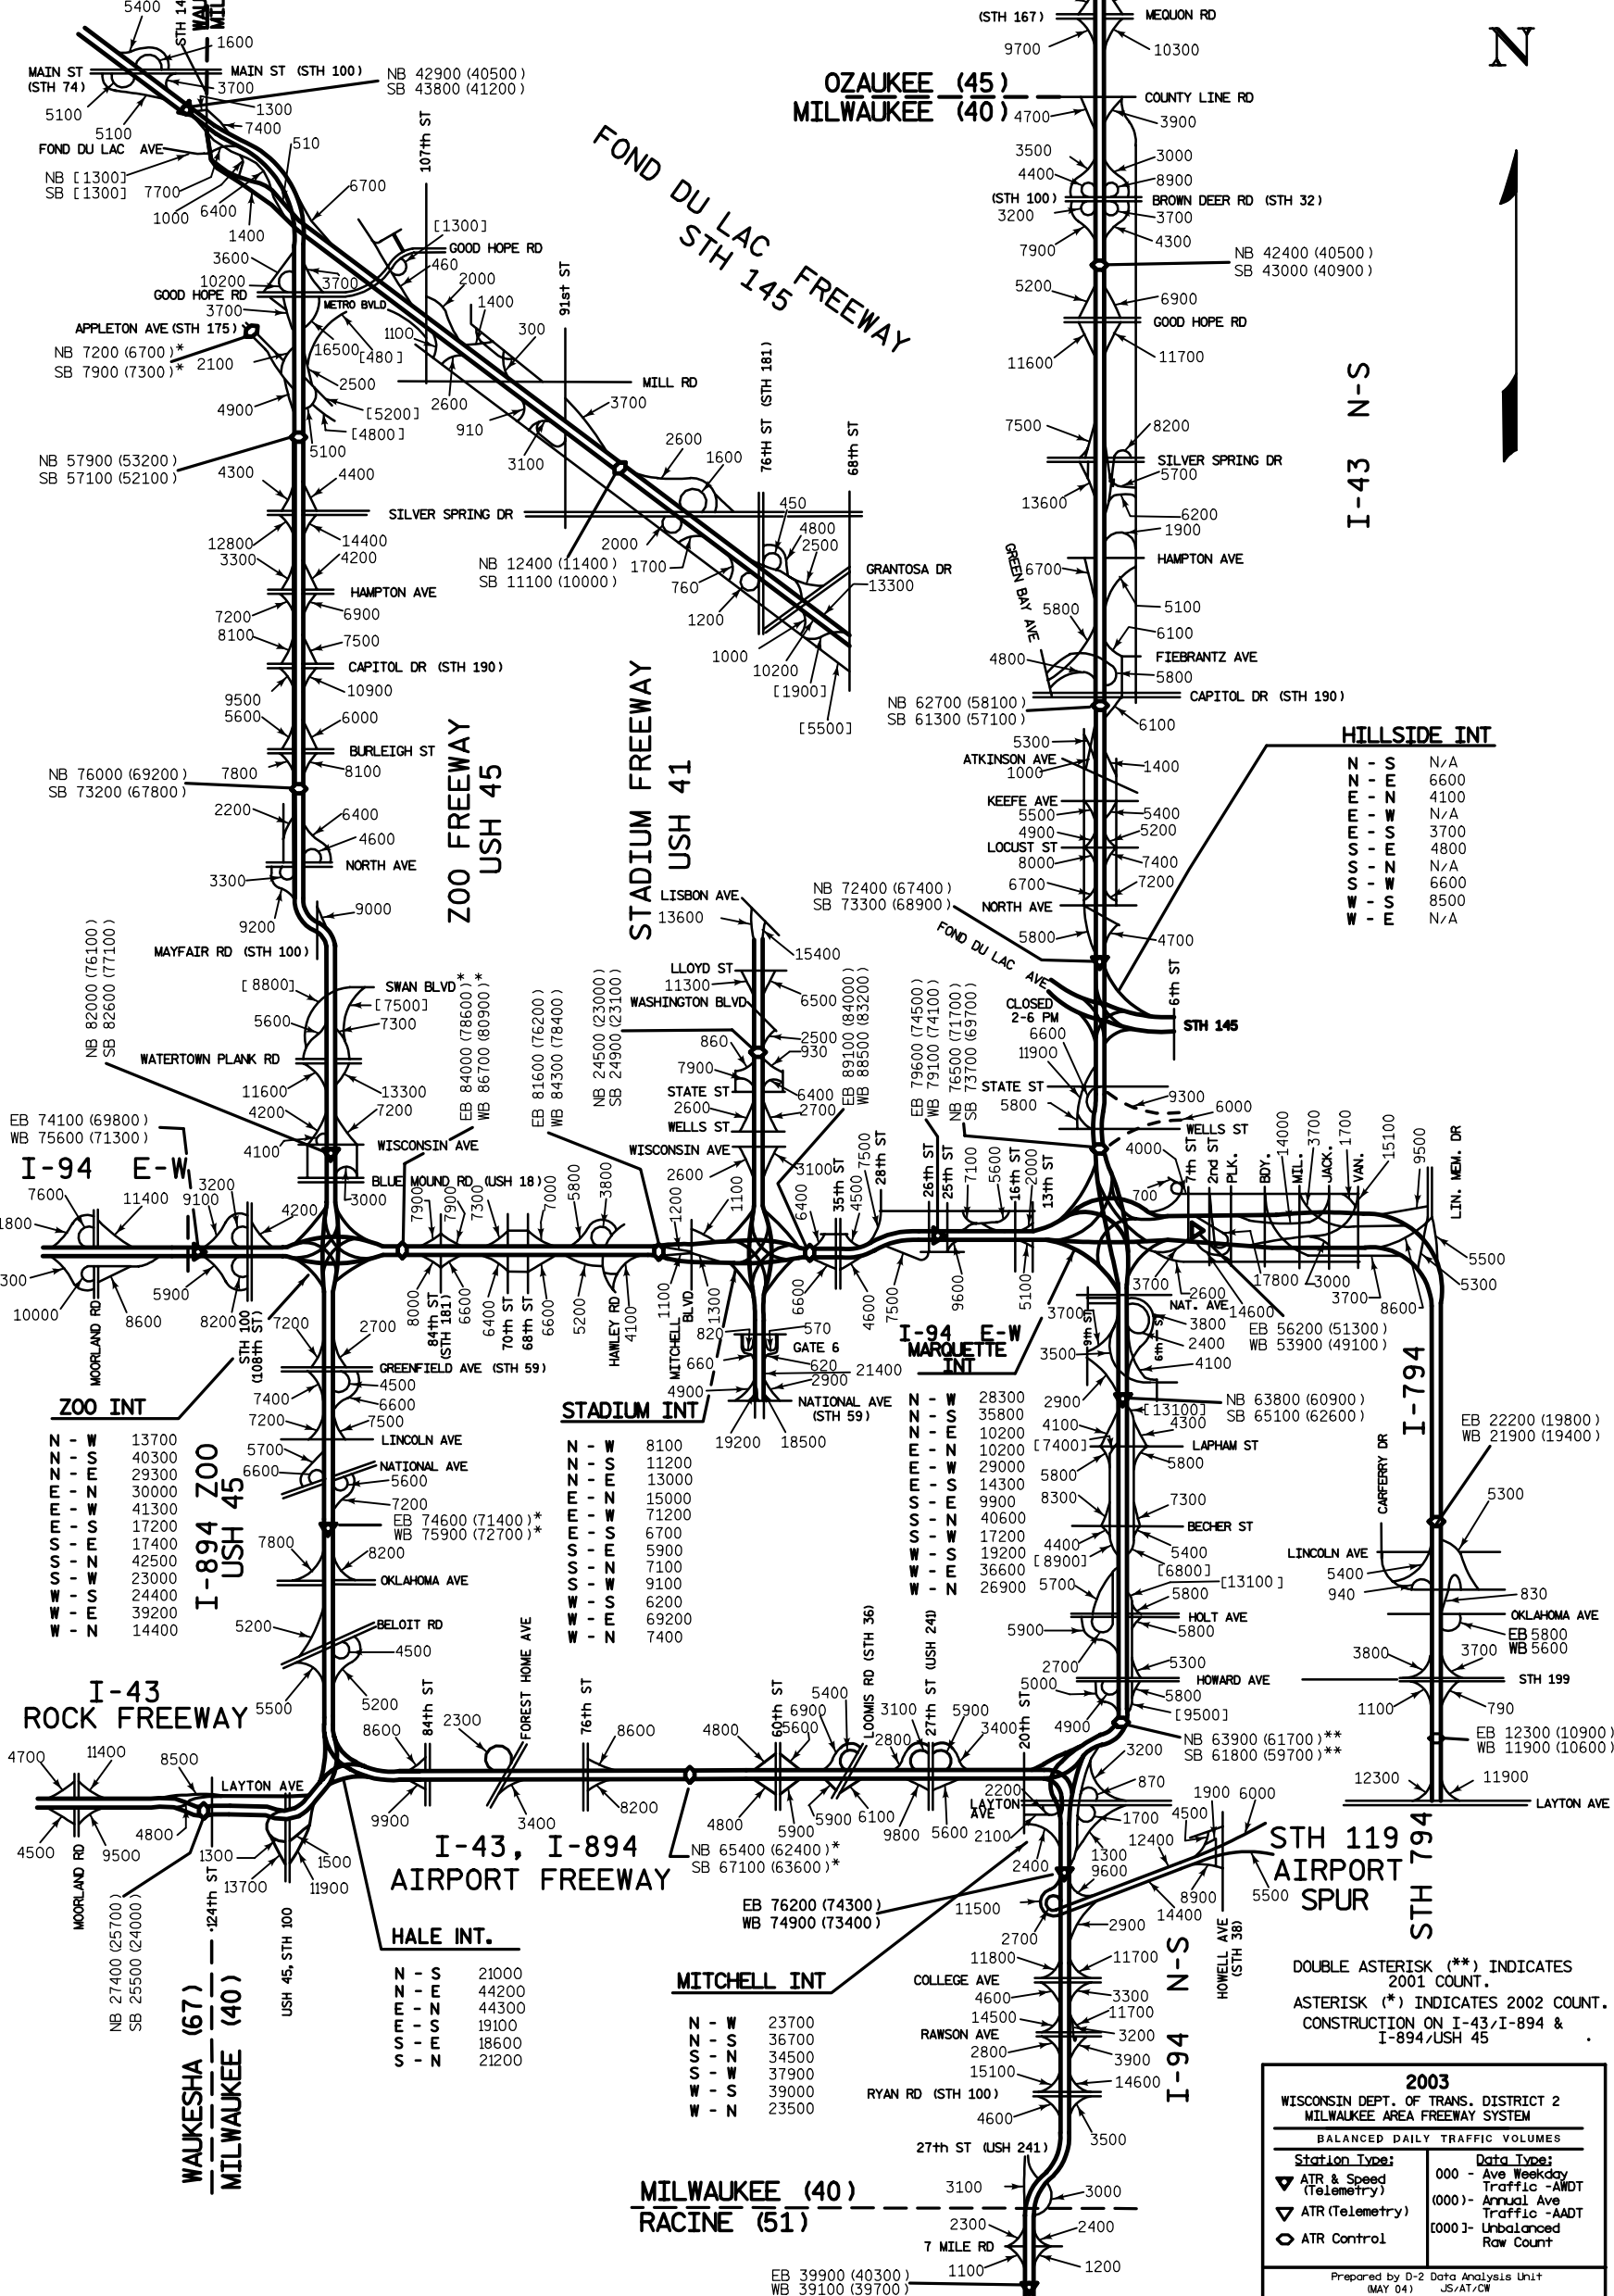

I-43 N-S

HILLSIDE INT

N - S	N/A
N - E	6600
E - N	4100
E - W	N/A
S - E	3700
S - W	4800
W - S	N/A
W - E	6600
W - N	8500
N - W	N/A

I-94 E-W

I-894 ZOO

I-43

I-794

USH 41/45

DOUBLE ASTERISK (**) INDICATES 2001 COUNT.
ASTERISK (*) INDICATES 2002 COUNT.
CONSTRUCTION ON I-43/I-894 & I-894/USH 45

2003	
WISCONSIN DEPT. OF TRANS. DISTRICT 2 MILWAUKEE AREA FREEWAY SYSTEM	
BALANCED DAILY TRAFFIC VOLUMES	
Station Type:	Data Type:
▼ ATR & Speed (Telemetry)	000 - Ave Weekday Traffic -AWDT
▽ ATR (Telemetry)	(000)- Annual Ave Traffic -AADT
○ ATR Control	[000]- Unbalanced Row Count
Prepared by D-2 Data Analysis Unit (MAY 04) JS/AT/CW	